


No.	SPEED (m/min)	LENGTH (m)	TYPE	SET
1	0-60	23	B	
2	0-60	29	C	
3	0-60	29	A	
4	0-60	29	A	
5	0-60	29	B	
6	0-60	29	A	
7	0-60	29	B	
8	0-60	29	A	
9	0-60	29	A	
10	0-60	29	A	
11	0-60	29	A	
12	0-60	29	A	
13	0-60	29	A	
14	0-60	29	A	
15	0-60	29	A	
16	0-60	29	B	
17	0-60	29	B	
18	0-60	29	A	
19	0-60	29	A	
20	0-60	29	A	
21	0-60	29	A	
22	0-60	29	A	
23	0-60	29	A	
24	0-60	29	A	
25	0-60	29	A	
26	0-60	29	A	
27	0-60	29	A	
28	0-60	29	A	
29	0-60	29	A	
30	0-60	29	A	
31	0-60	29	A	
32	0-60	29	A	
33	0-60	29	A	
34	0-60	29	A	
35	0-60	29	A	
36	0-60	29	A	

A Type : WINCH & WEIGHT  
 B Type : WEIGHT  
 C Type : WINCH

무대 기계 개요  
 (Organization of Stage)

회전무대 (Revolving Stage)	0-60rpm	가속 1: 30'(900s)				
승강 무대 (Flat Form)	UP	High	60 sec	DOWN	High	60 sec
		Low	210 sec		Low	210 sec
소형 승강 무대 (Small Flat Form)	UP	High	98 sec	DOWN	High	98 sec
		Low	195 sec		Low	195 sec
오케스트라 플랫폼 (ORCHESTRA Flat Form)	1m	High	25sec	1m	High	25 sec
		Low	50sec		Low	50sec
	2.54m	High	42sec	2.54m	High	42 sec
		Low	83sec		Low	83sec
	4.2m	High	105 sec	4.2m	High	105 sec
		Low	210sec		Low	210sec
이동 무대 (Stage Truck)	IN	0-55m/min	OUT	0-55m/min		
본막 (Main Curtain)	UP	0-40m/min	DOWN	0-40m/min		
하우스커튼 (House Curtain)	UP	0-40m/min	DOWN	0-40m/min		
양막 No.1, 2, 3, 4 (Side Curtain)	UP	0-40m/min	DOWN	0-40m/min		
REAR SCREEN	OPEN	0-20m/min	CLOSE	0-20m/min		
양막 No.5 (Side Curtain)	UP	0-40m/min	DOWN	0-40m/min		
백색막(White Horizont)	UP	0-40m/min	DOWN	0-40m/min		
표백막(Blaze Screen)	UP	0-40m/min	DOWN	0-40m/min		
흑색막(Black Horizont)	UP	0-40m/min	DOWN	0-40m/min		
Proscenium Arch	WIDE	18-22m	High	12m		
장치의 높이 (High of Sattling of the Stage Truck)	무대 (Stage)			6m 90cm		
	좌측 (Left)			4m 70 cm		
	우측 (Right)			4m 70cm		



소방알람 밸브실 (Pre action valve room)

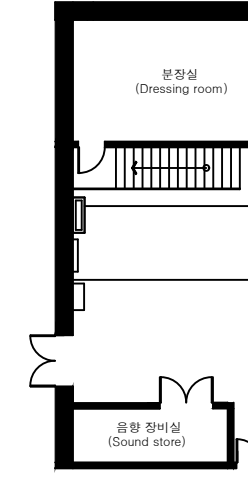

범례 (Legend)

[Symbol]	SET BATTEN
[Symbol]	MAIN CURTAIN
[Symbol]	HOUSE CURTAIN
[Symbol]	SIDE CURTAIN
[Symbol]	ACOUSTICAL SHELL
[Symbol]	WHITE HORIZONT
[Symbol]	REAR SCREEN
[Symbol]	BLACK HORIZONT
[Symbol]	SUB MIC POCKET
[Symbol]	MULTI POCKET
[Symbol]	STAGE MAIN PATCH
[Symbol]	PANORAMA
[Symbol]	AIR CONDITION

조명 장비실 (Lighting store)  
 피아노 보관실 (Piano store)

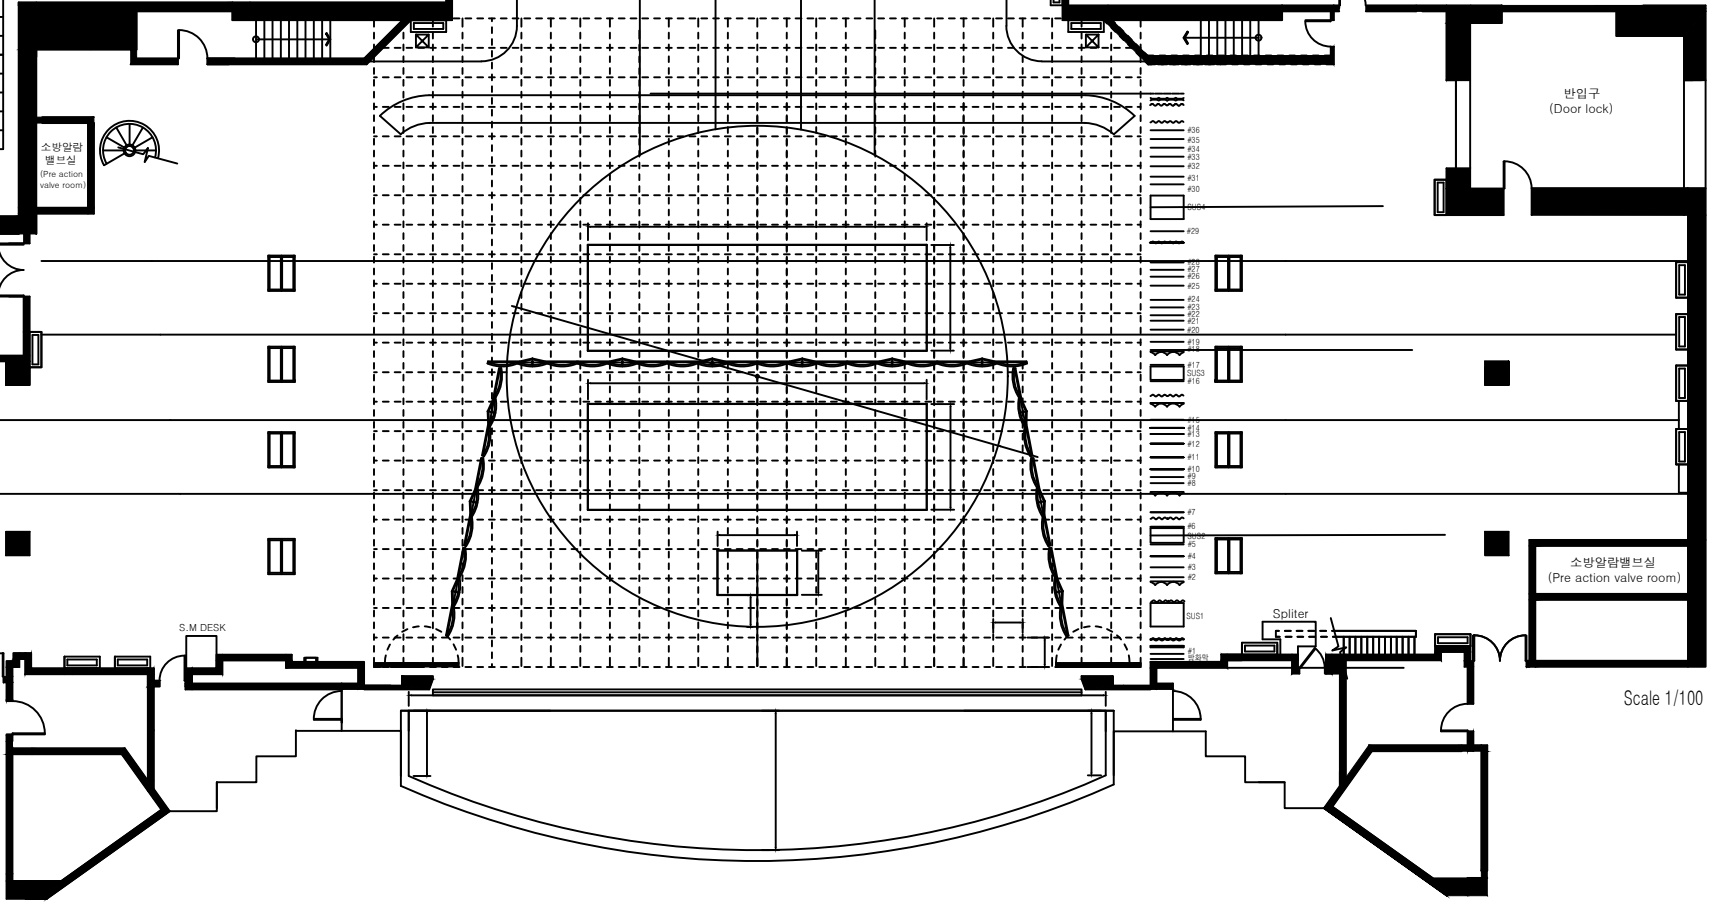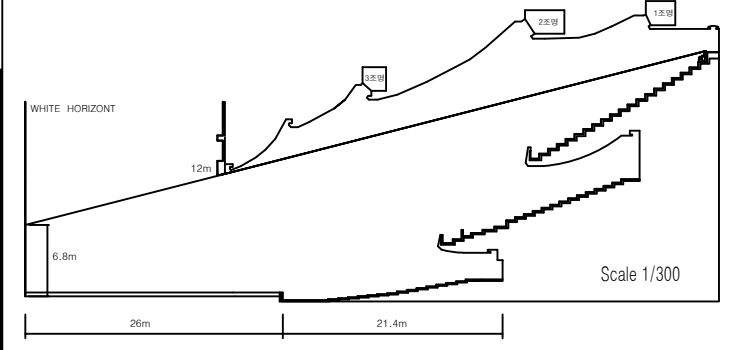

Scale 1/100